


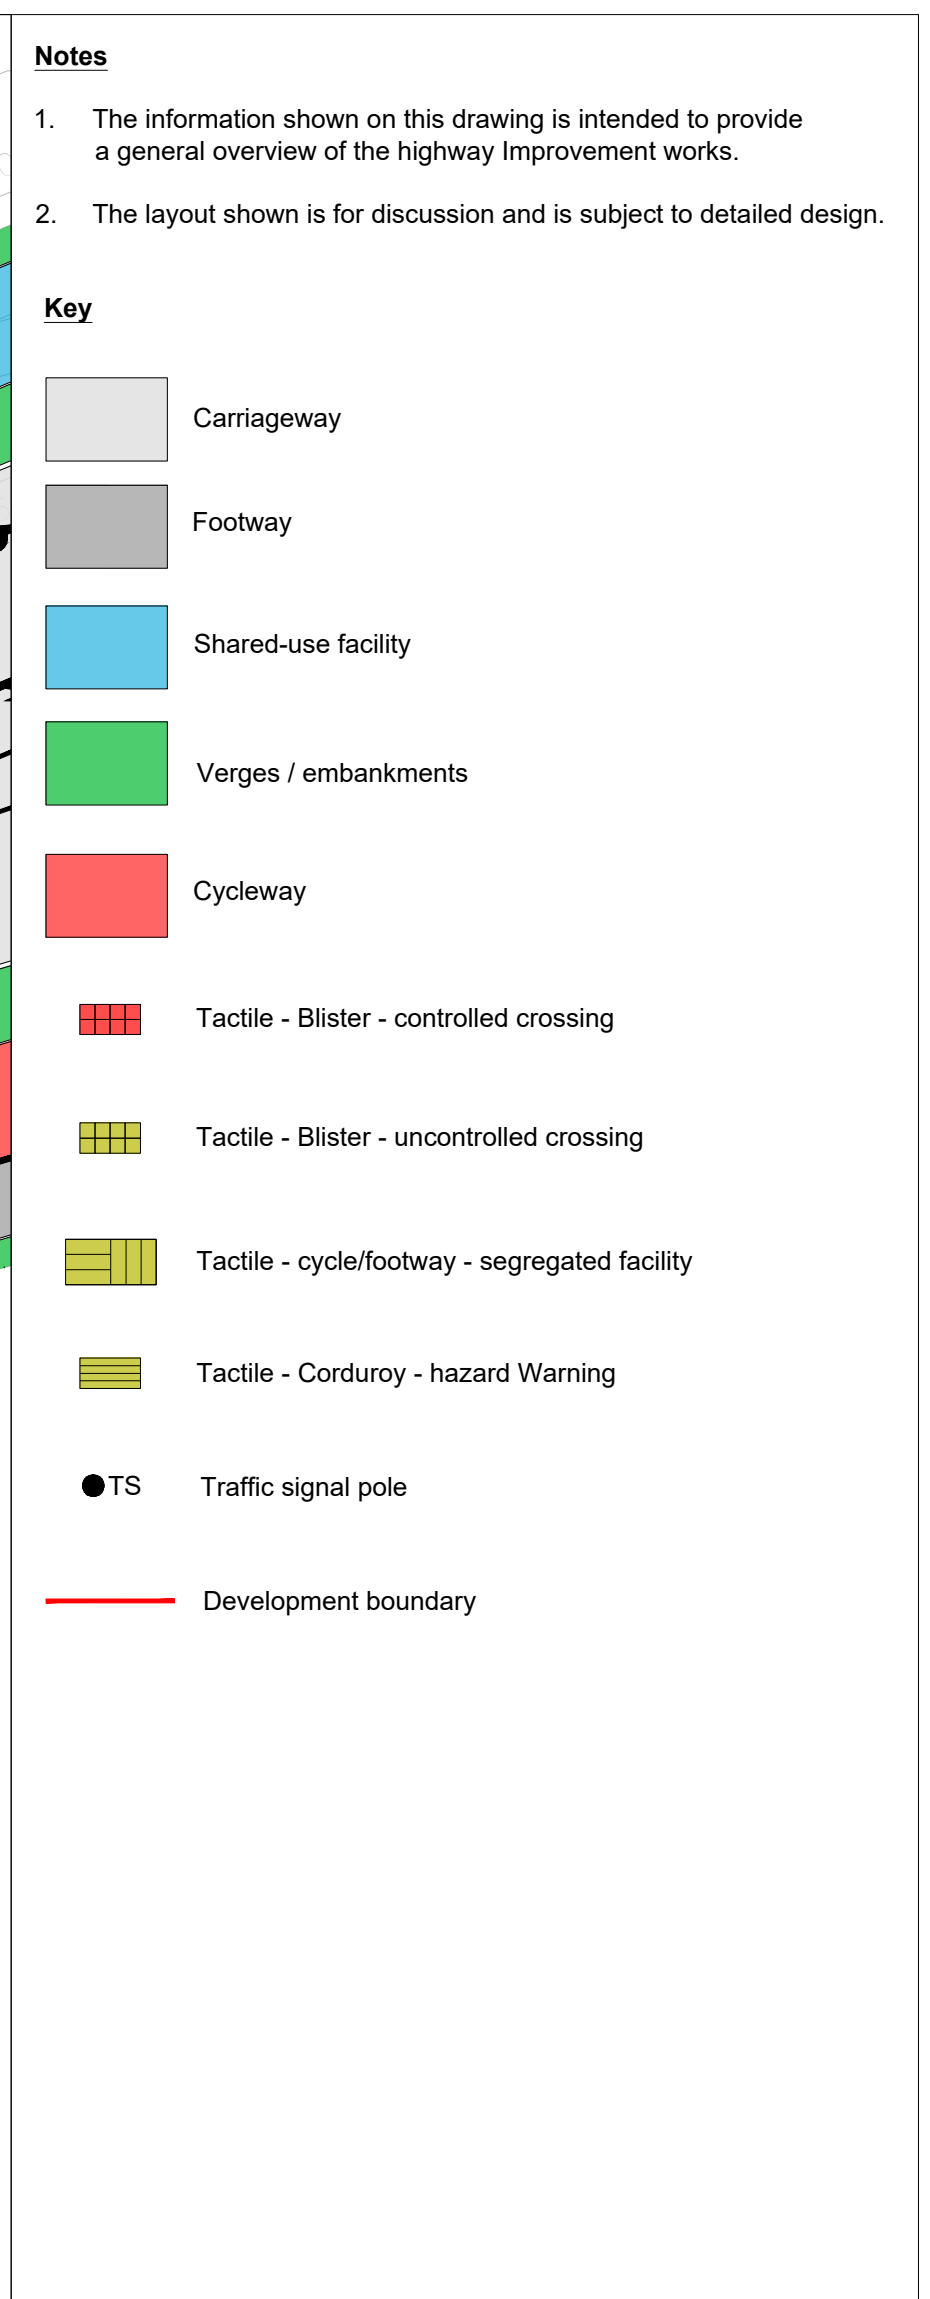

Schedule of Changes	
Last Rev.:	P03
Ref.	Description
1	Development boundary updated.

[illegible]

Document Control

Issuing Office

Tetra Tech Leicester

4th Floor, No1 Great Central Square,
Vaughan Way, Leicester, United Kingdom,
LE1 4US

Tel: +44 (0)11 6234 8000

www.tetratetechnology.com

Client

BLOOR HOMES

Project Name

TOTON WEST
B6003 STAPLEFORD LANE, NOTTINGHAMSHIRE
SECTION 278 WORKS

Sheet Title

FOUR ARM SIGNALISED JUNCTION
PRELIMINARY GENERAL ARRANGEMENT
SHEET 2

TTE Project Number	Drawn By	Date	Checked By	Date	Approved By	Date	Scale @ A1	Suitability
784-B076224	FC	Nov '25	JR	Nov '25	IF	Nov '25	1:200	S4
Client Project Number	Originator	Function	Spatial	Form	Role	Number	Revision	
B076224	- TTE	- HGN	- XX	- DR	- CH	-010002	P04	