
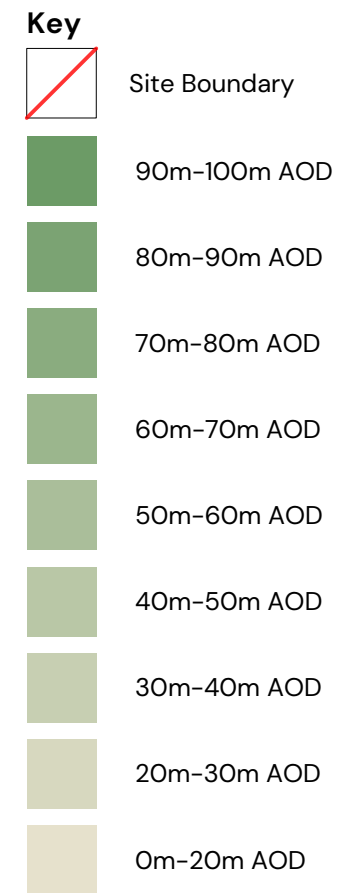


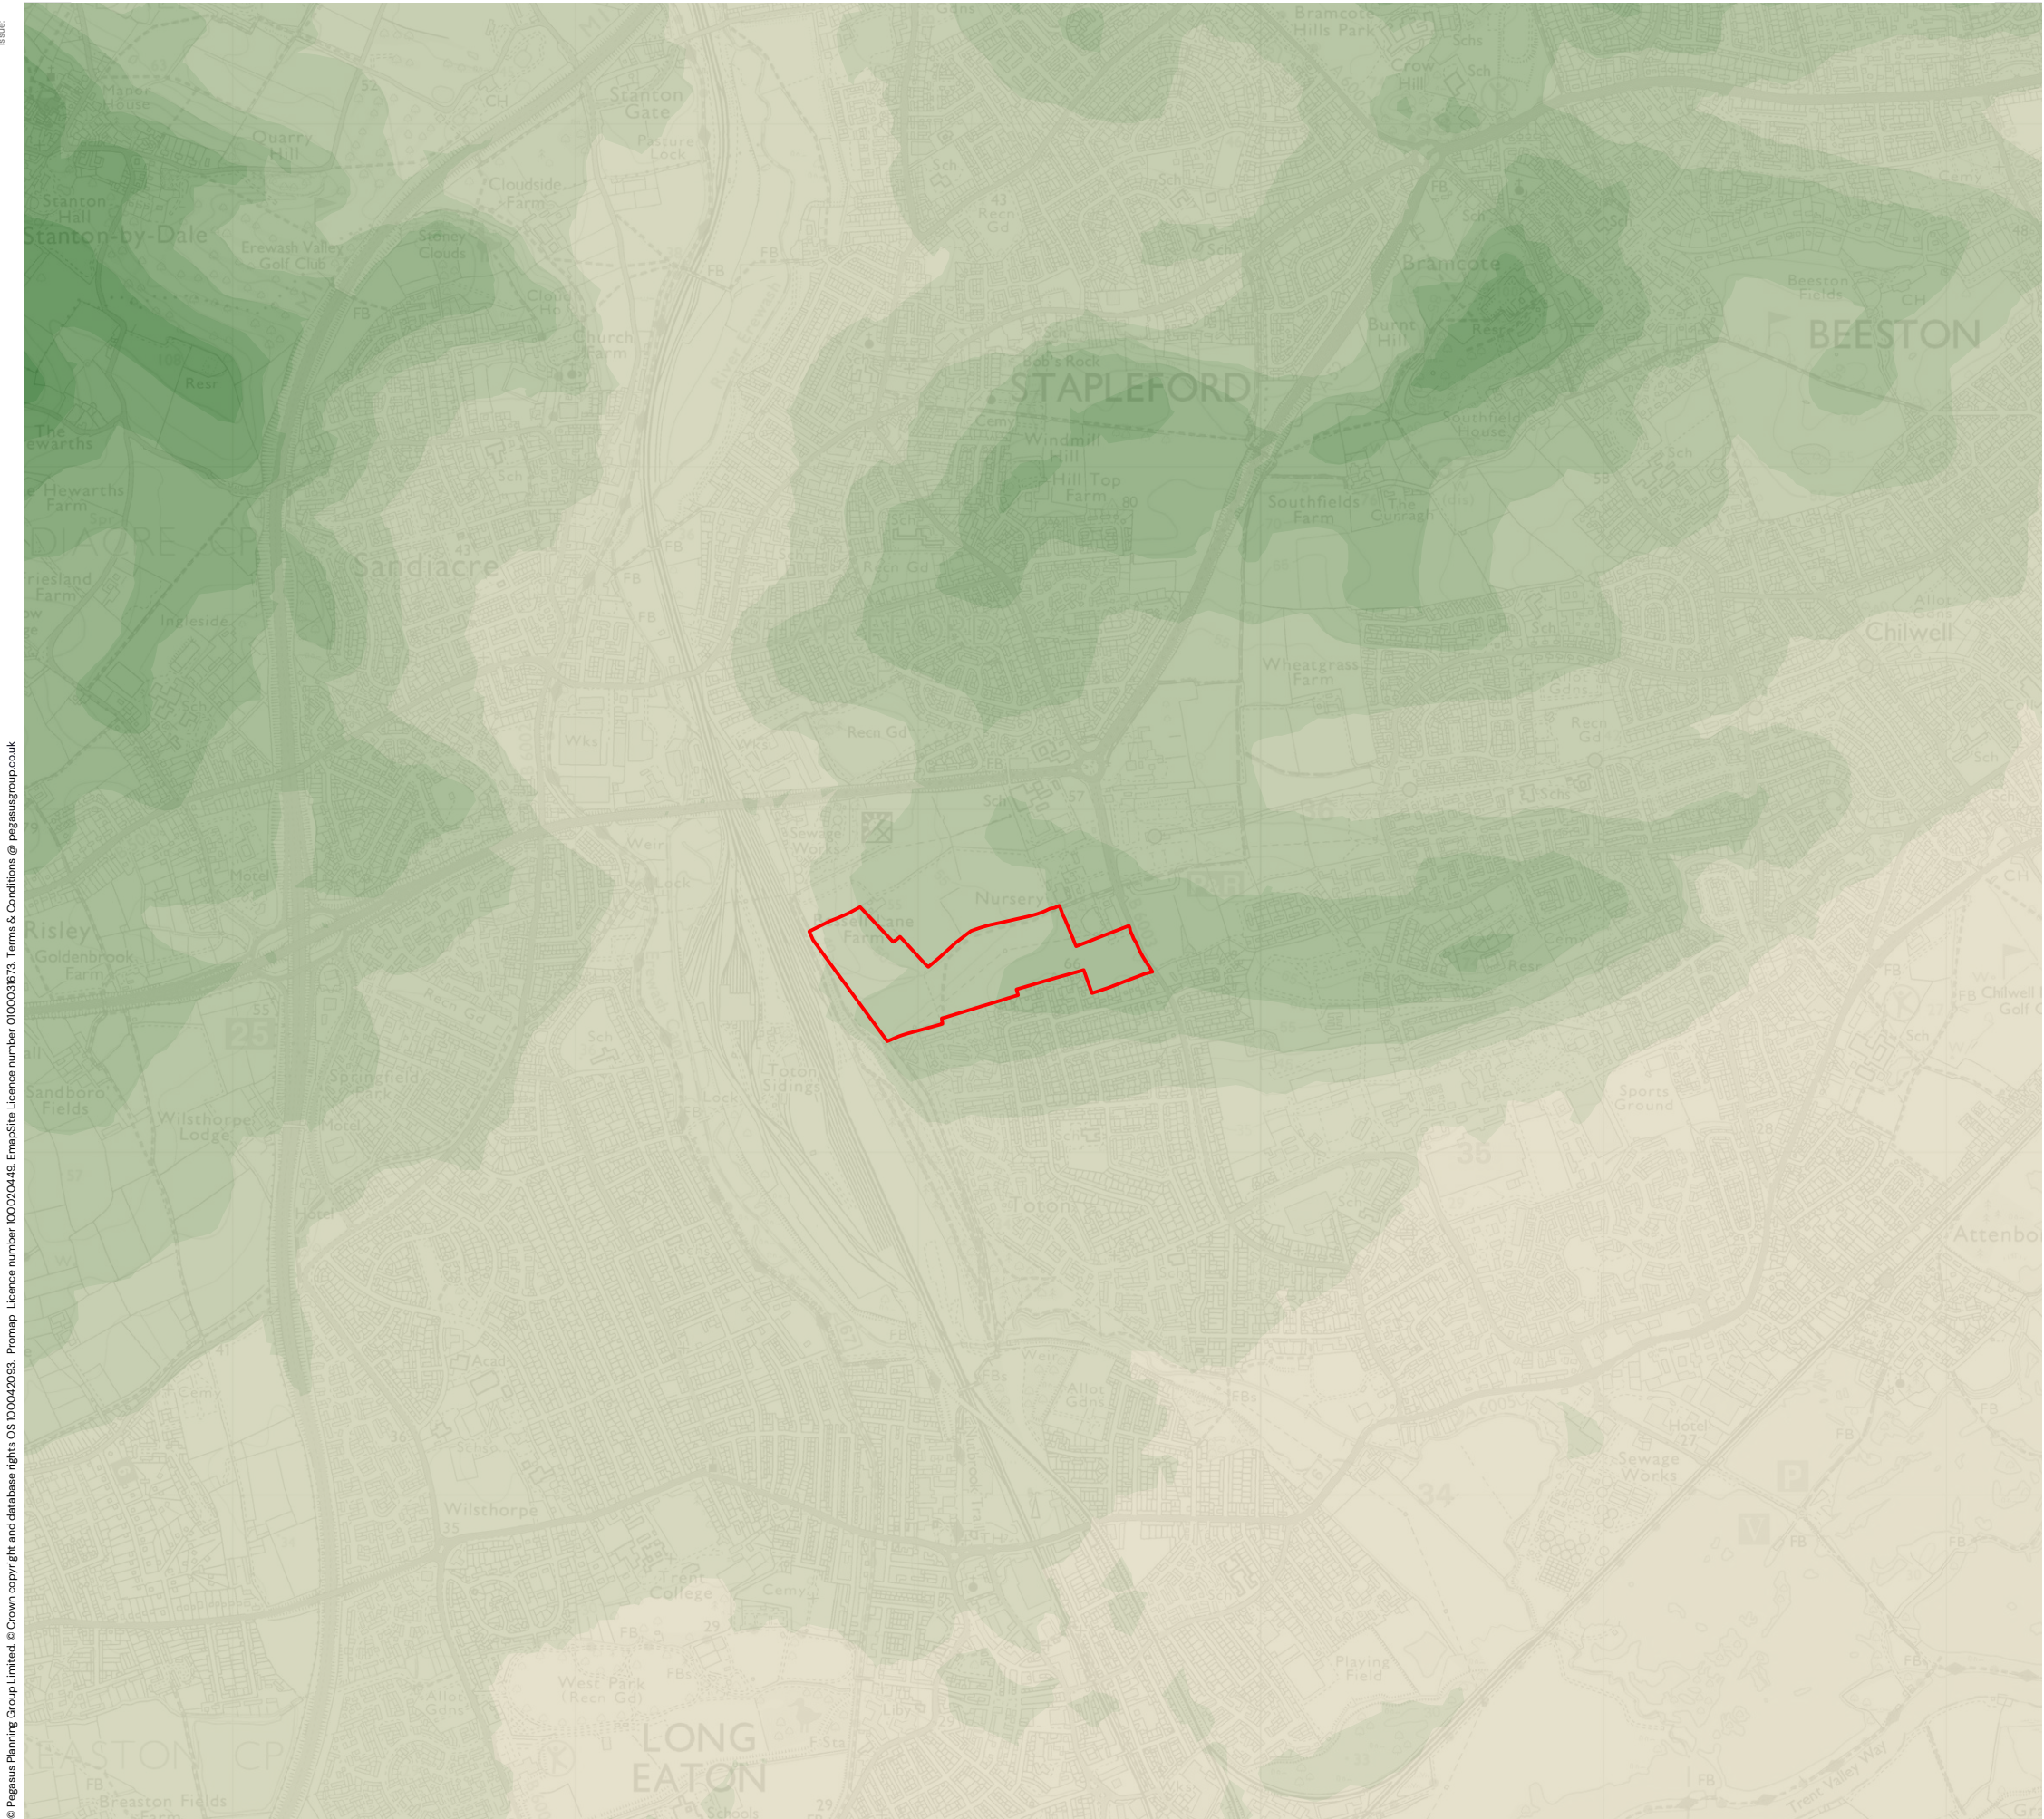

12/03/2025	-	First Issue
DATE	NO	REVISION NOTE

Figure 6.3: Topography

Land at Toton West

CLIENT
Bloor Homes Ltd

0 250 500 m

DATE 12/03/2025	SCALE 1:20000@A3	TEAM SK	APPRVD KE
--------------------	---------------------	------------	--------------

DRAWING NUMBER

P23-2379_EN_0003_-_1 TP