


KEY



**Site Boundary**  
18.96 Ha

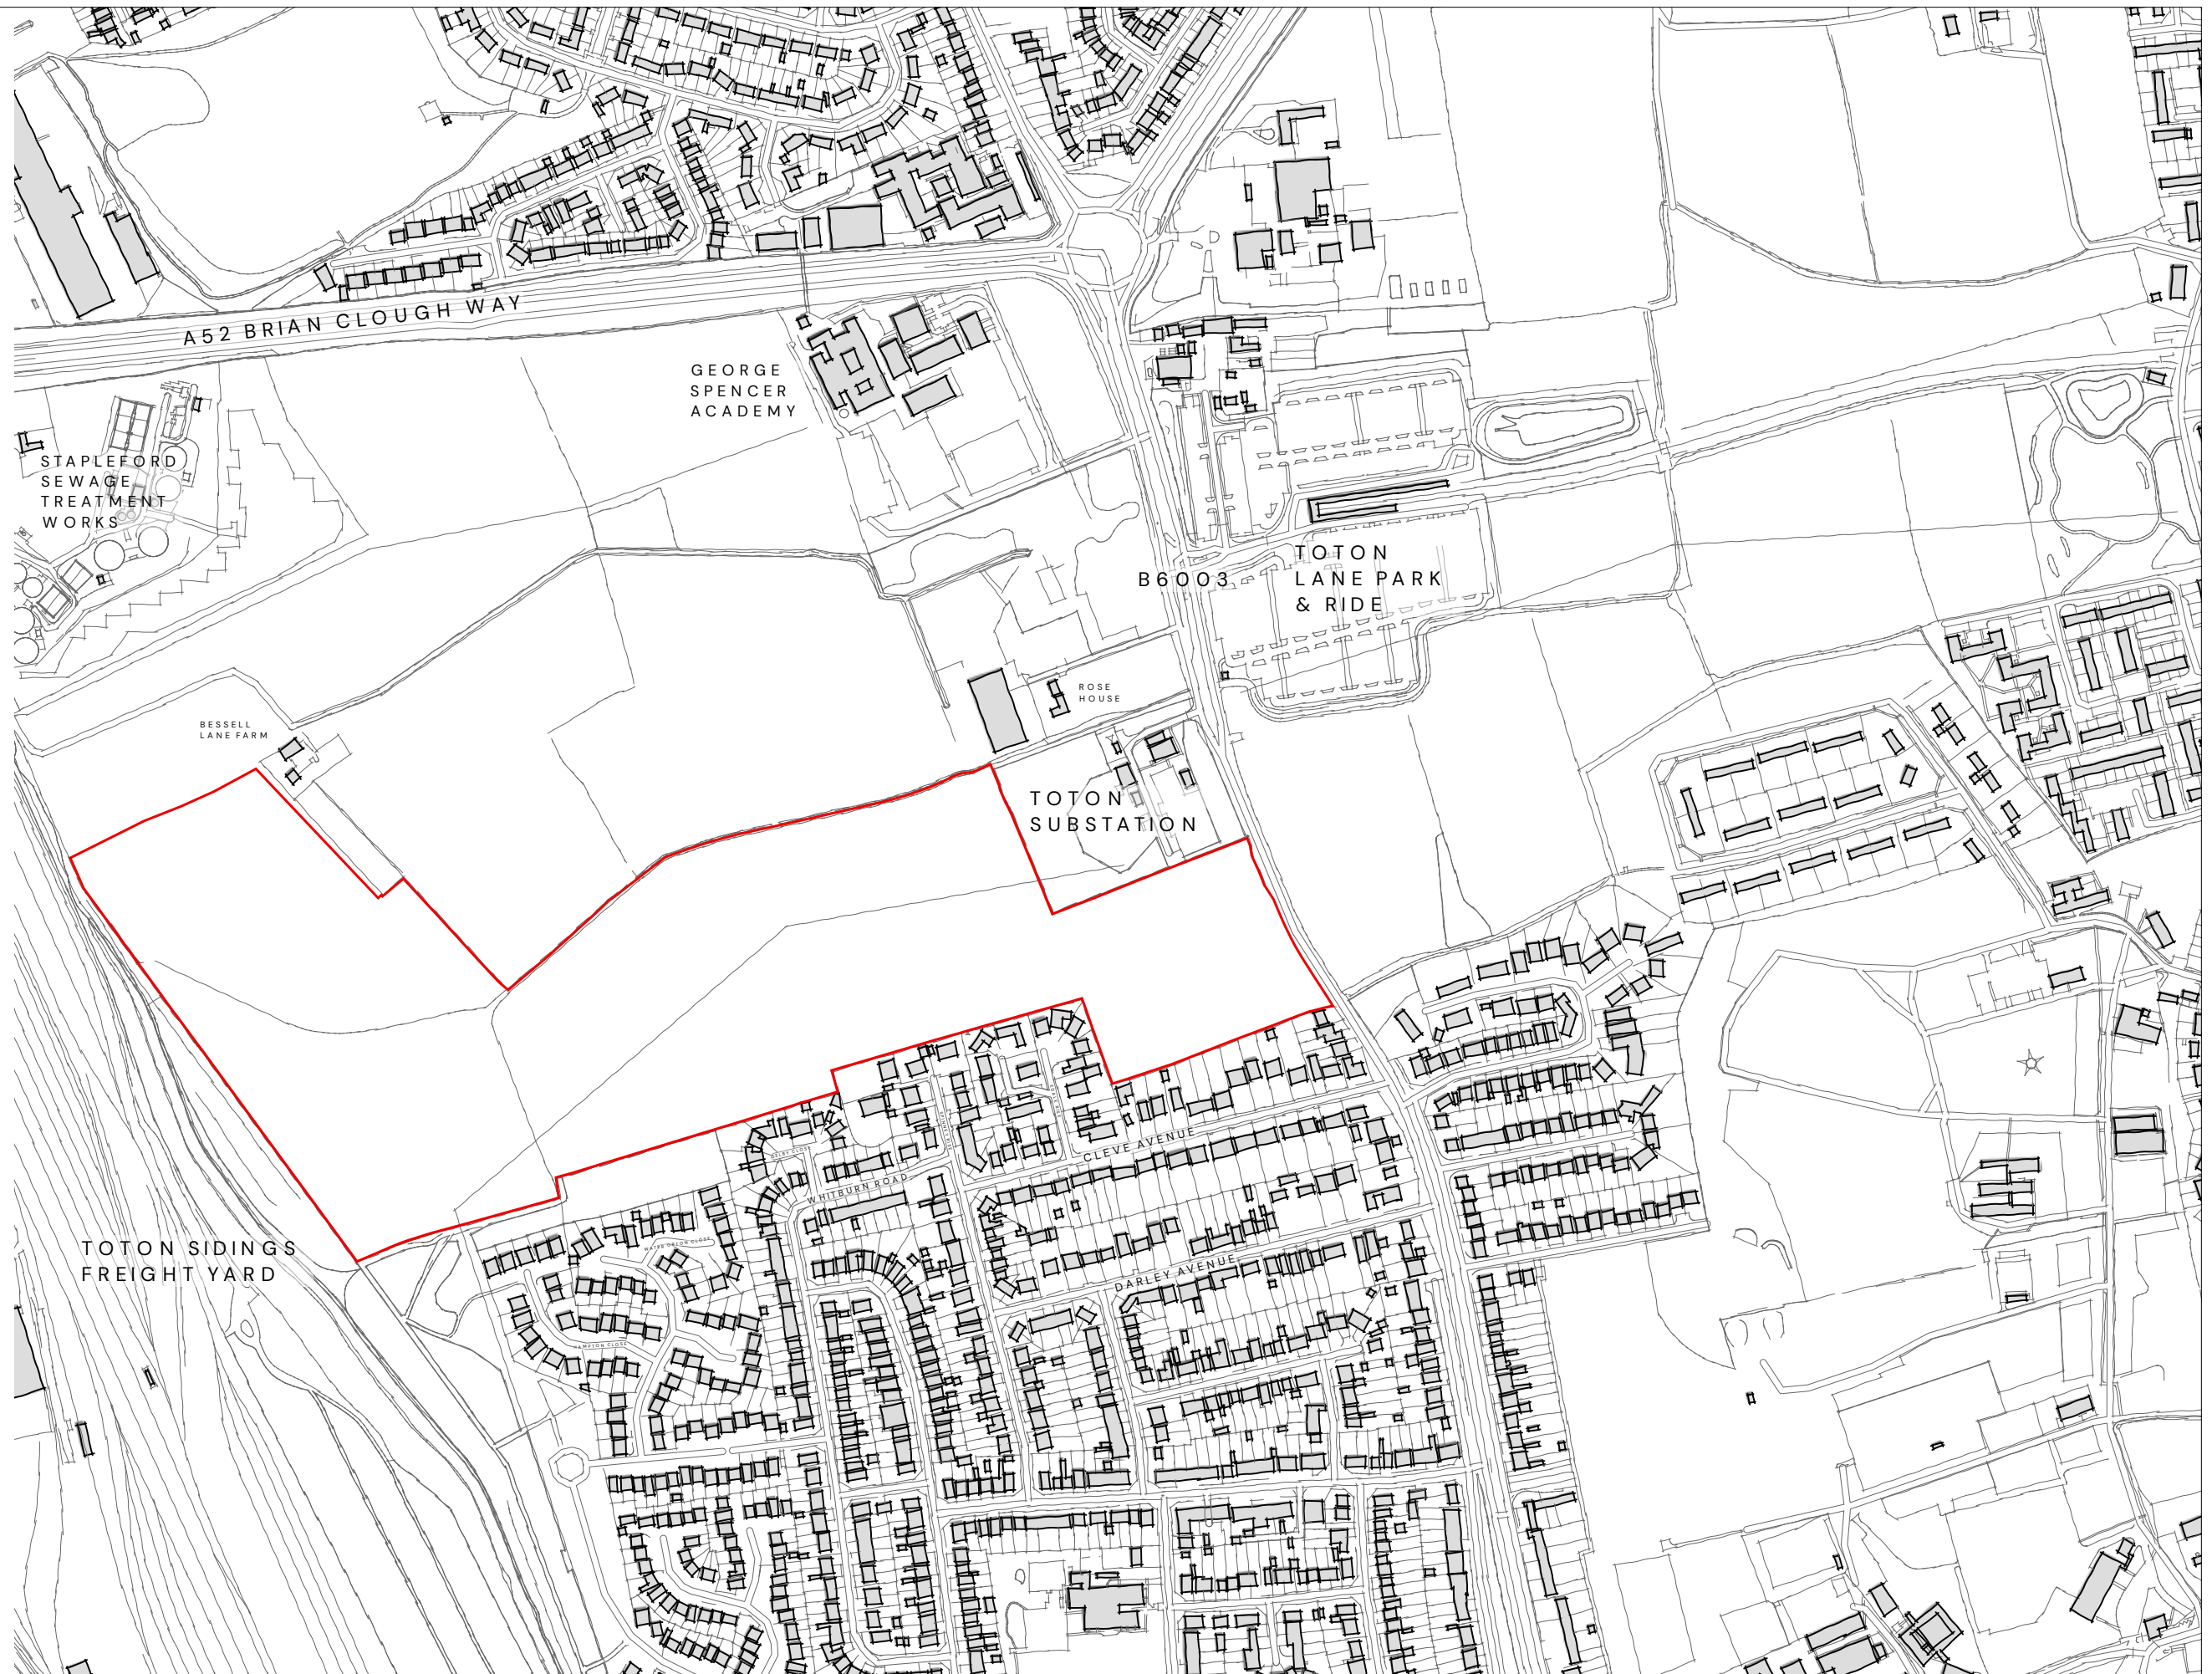

**Land South of the A52, Toton West, Broxtowe, Nottinghamshire – Site Location Plan**

| Drawn by: JF | Approved by: JF | Date: 27/01/25 | Scale: 1:5,000 @ A3 | DRG: P23-2379\_DE\_009 Sheet No: 01 Rev: B | Client: Bloor Homes |