



01 Street Section AA

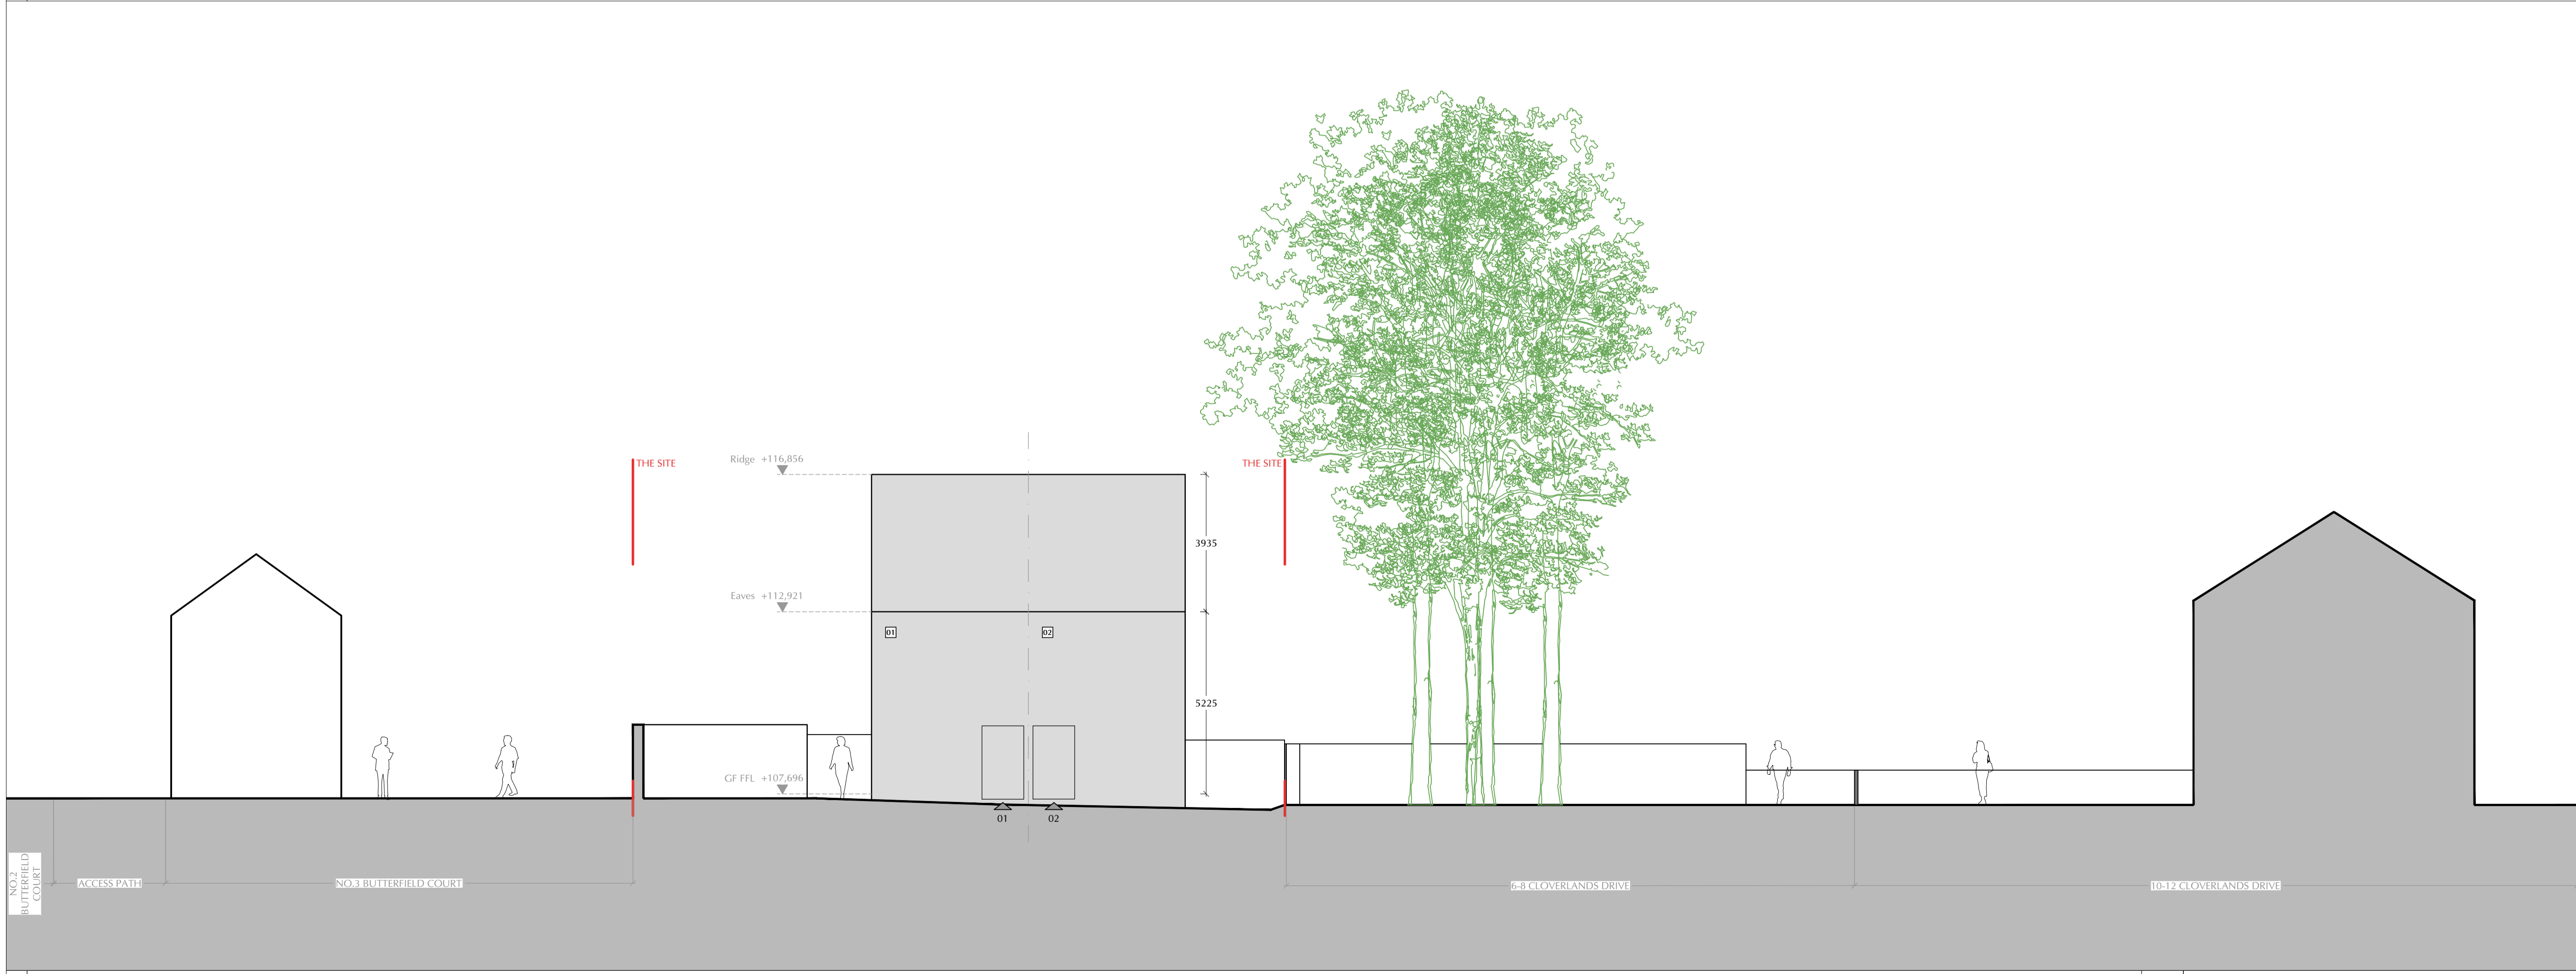

02 Street Section BB

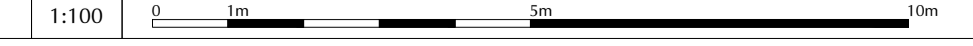

Legal Info
 1. ©RDA Consultancy Architects. Drawing not for construction. All dimensions are given in millimeters unless otherwise stated.
 2. All survey information by others. Check all dimensions on site. Site boundaries to be confirmed by client solicitors with reference to title deeds.
 3. This drawing is intended for use by the commissioning client only. RDA do not assume any liability to any third party for the information herein.

REVISIONS

-	24/11/21	DK
First Issue		

JOB TITLE
**Broxtowe Borough Council
 Small Site Feasibility**

DWG TITLE
**Chilton Drive Site 1
 Street Sections AA and BB**

DATE	BY	CHECKED BY	A1
24/11/21	DK	MJV	
DWG. NO.	REV.	STATUS	
2766(03)S01	-	Preliminary	

RaynerDaviesArchitects
 Nottingham | Kent
 2 St. Peter's Gate
 Nottingham
 NG1 2JG
 01159473859
 www.rdi-architects.co.uk