



House Type 1 - 2Bed 4Person
GIFA - 79.2m²


House Type 2 - 3Bed 5Person
GIFA - 93.6m²

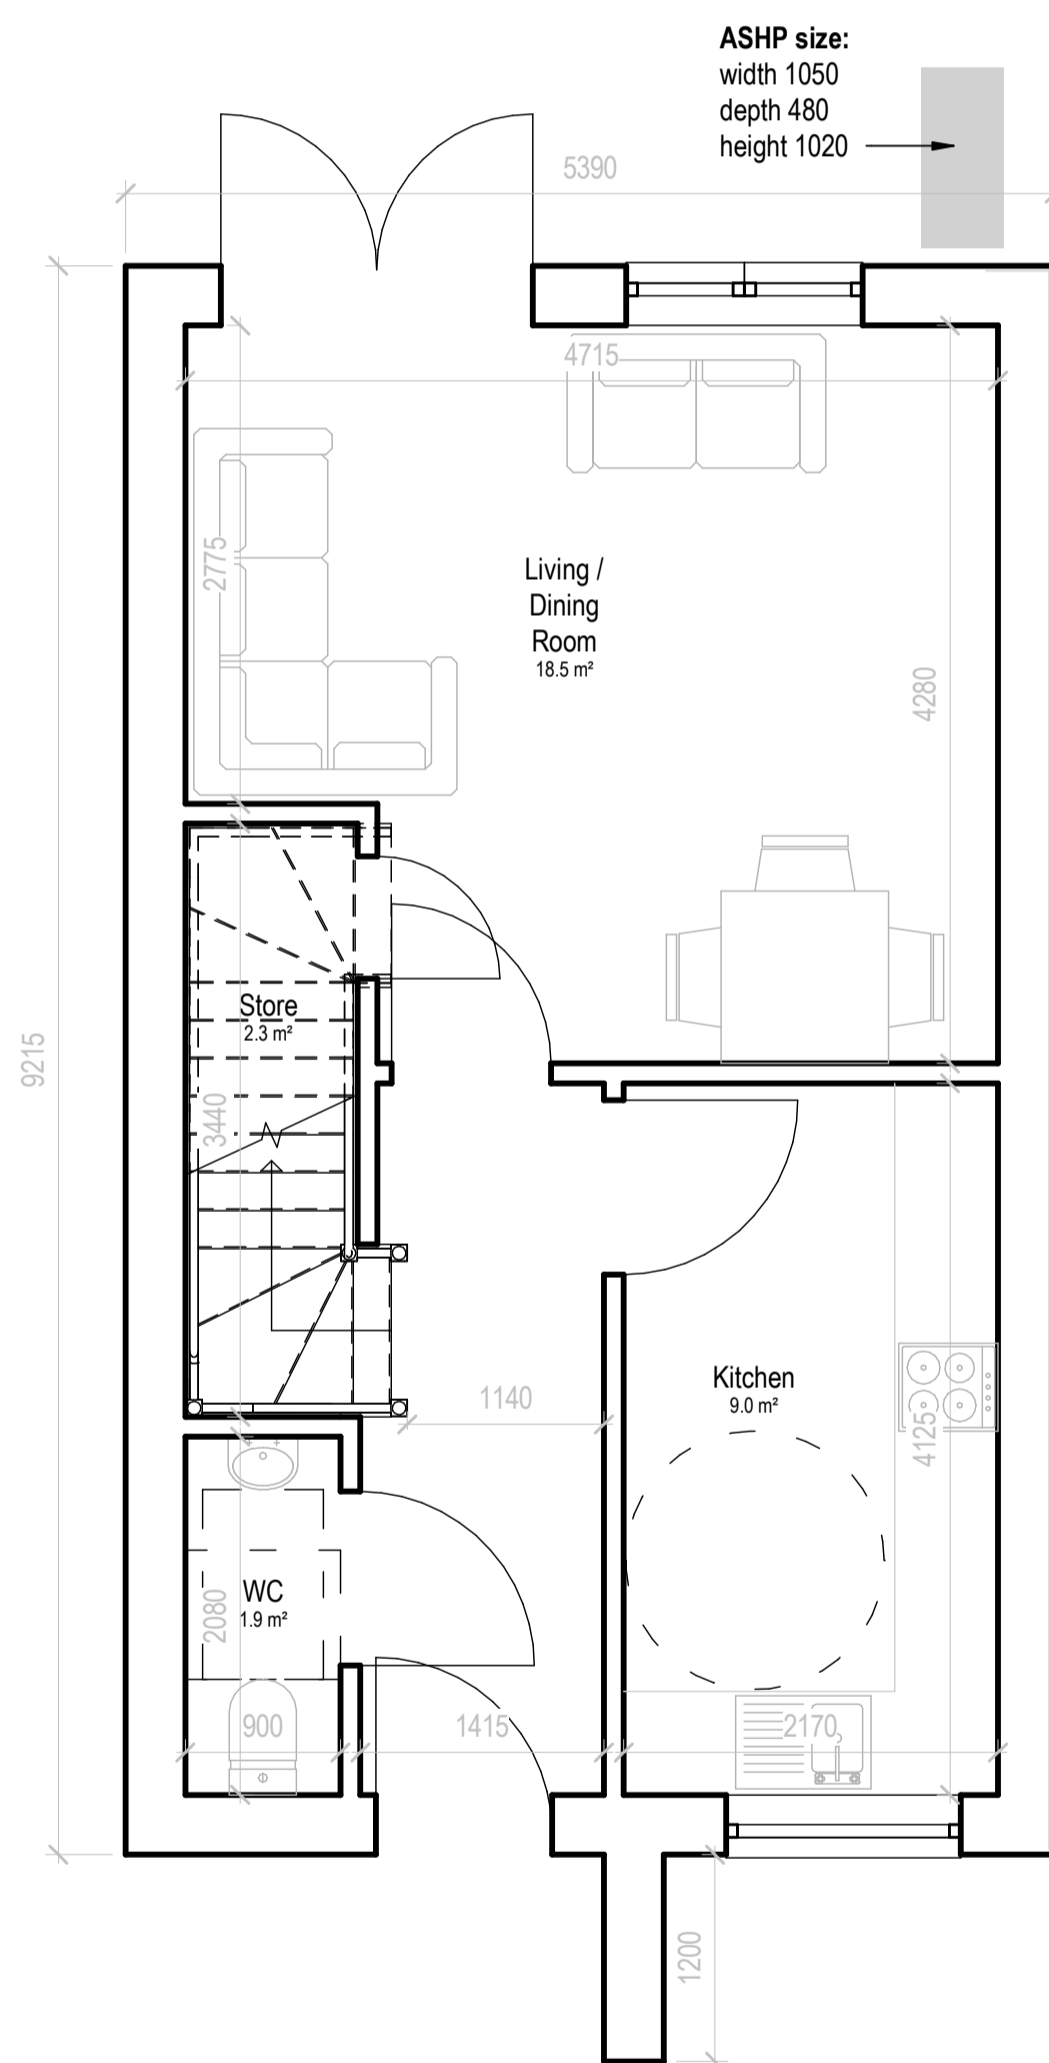


Proposed Ground Floor

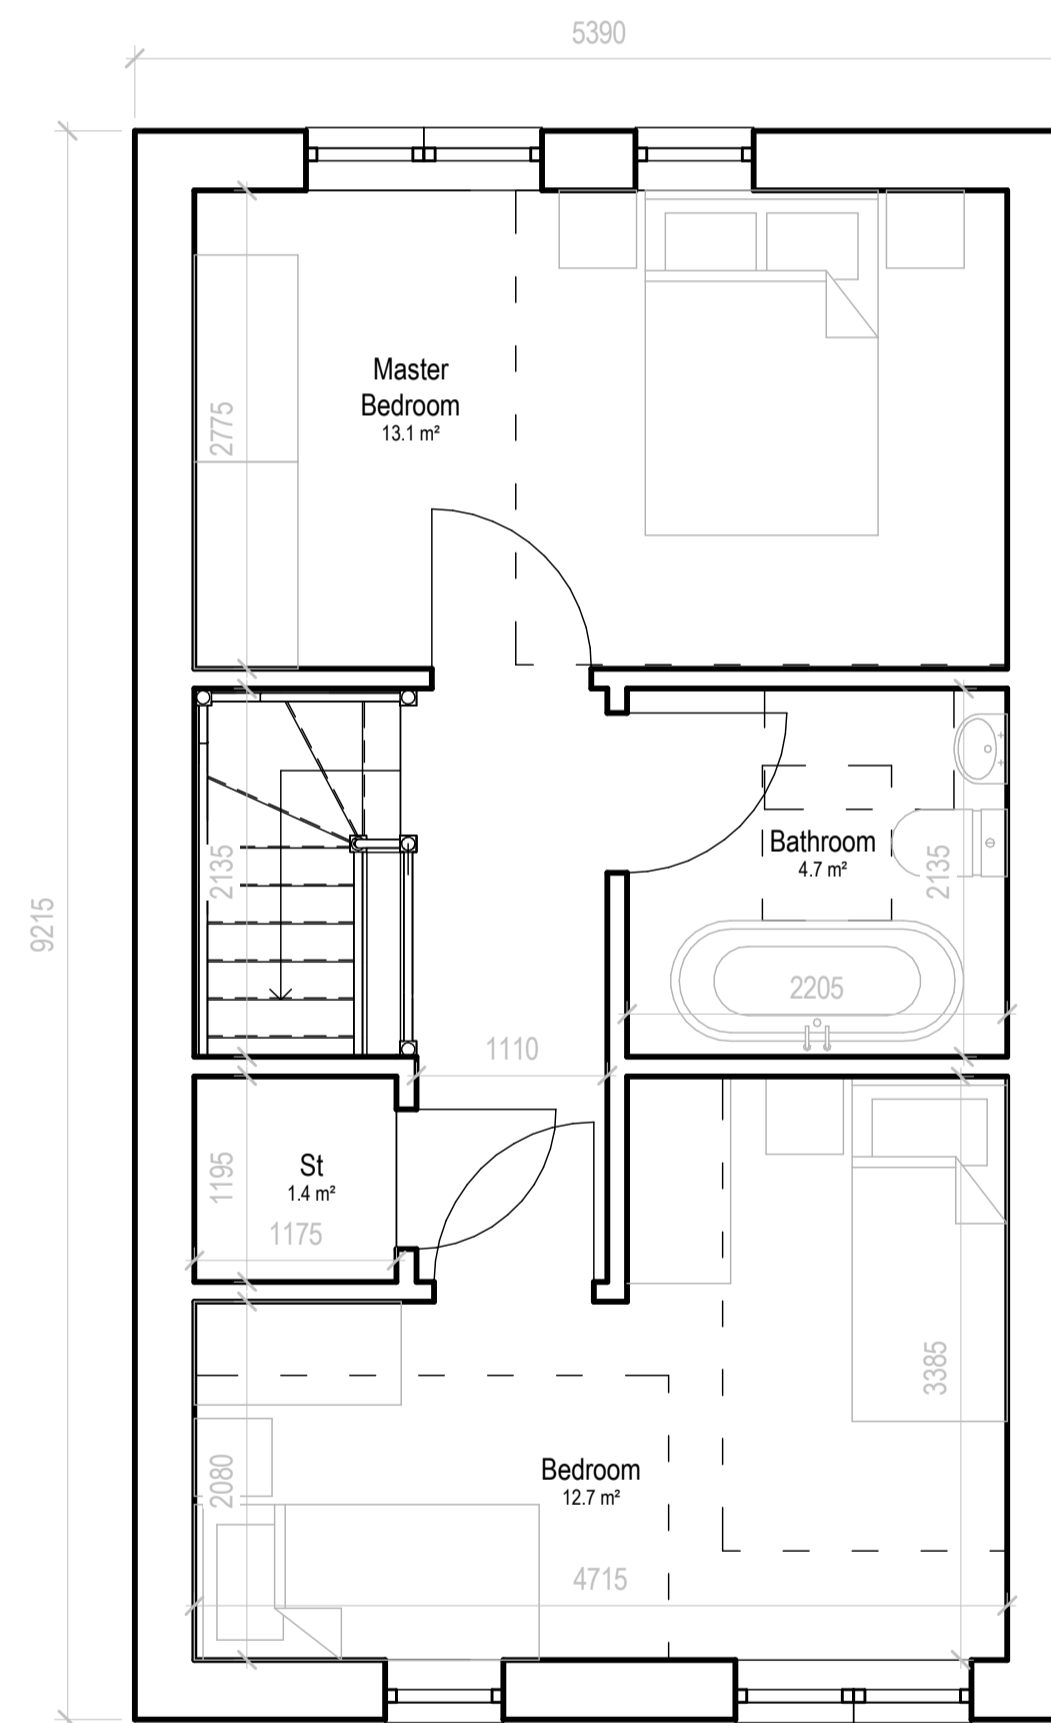

Proposed First Floor

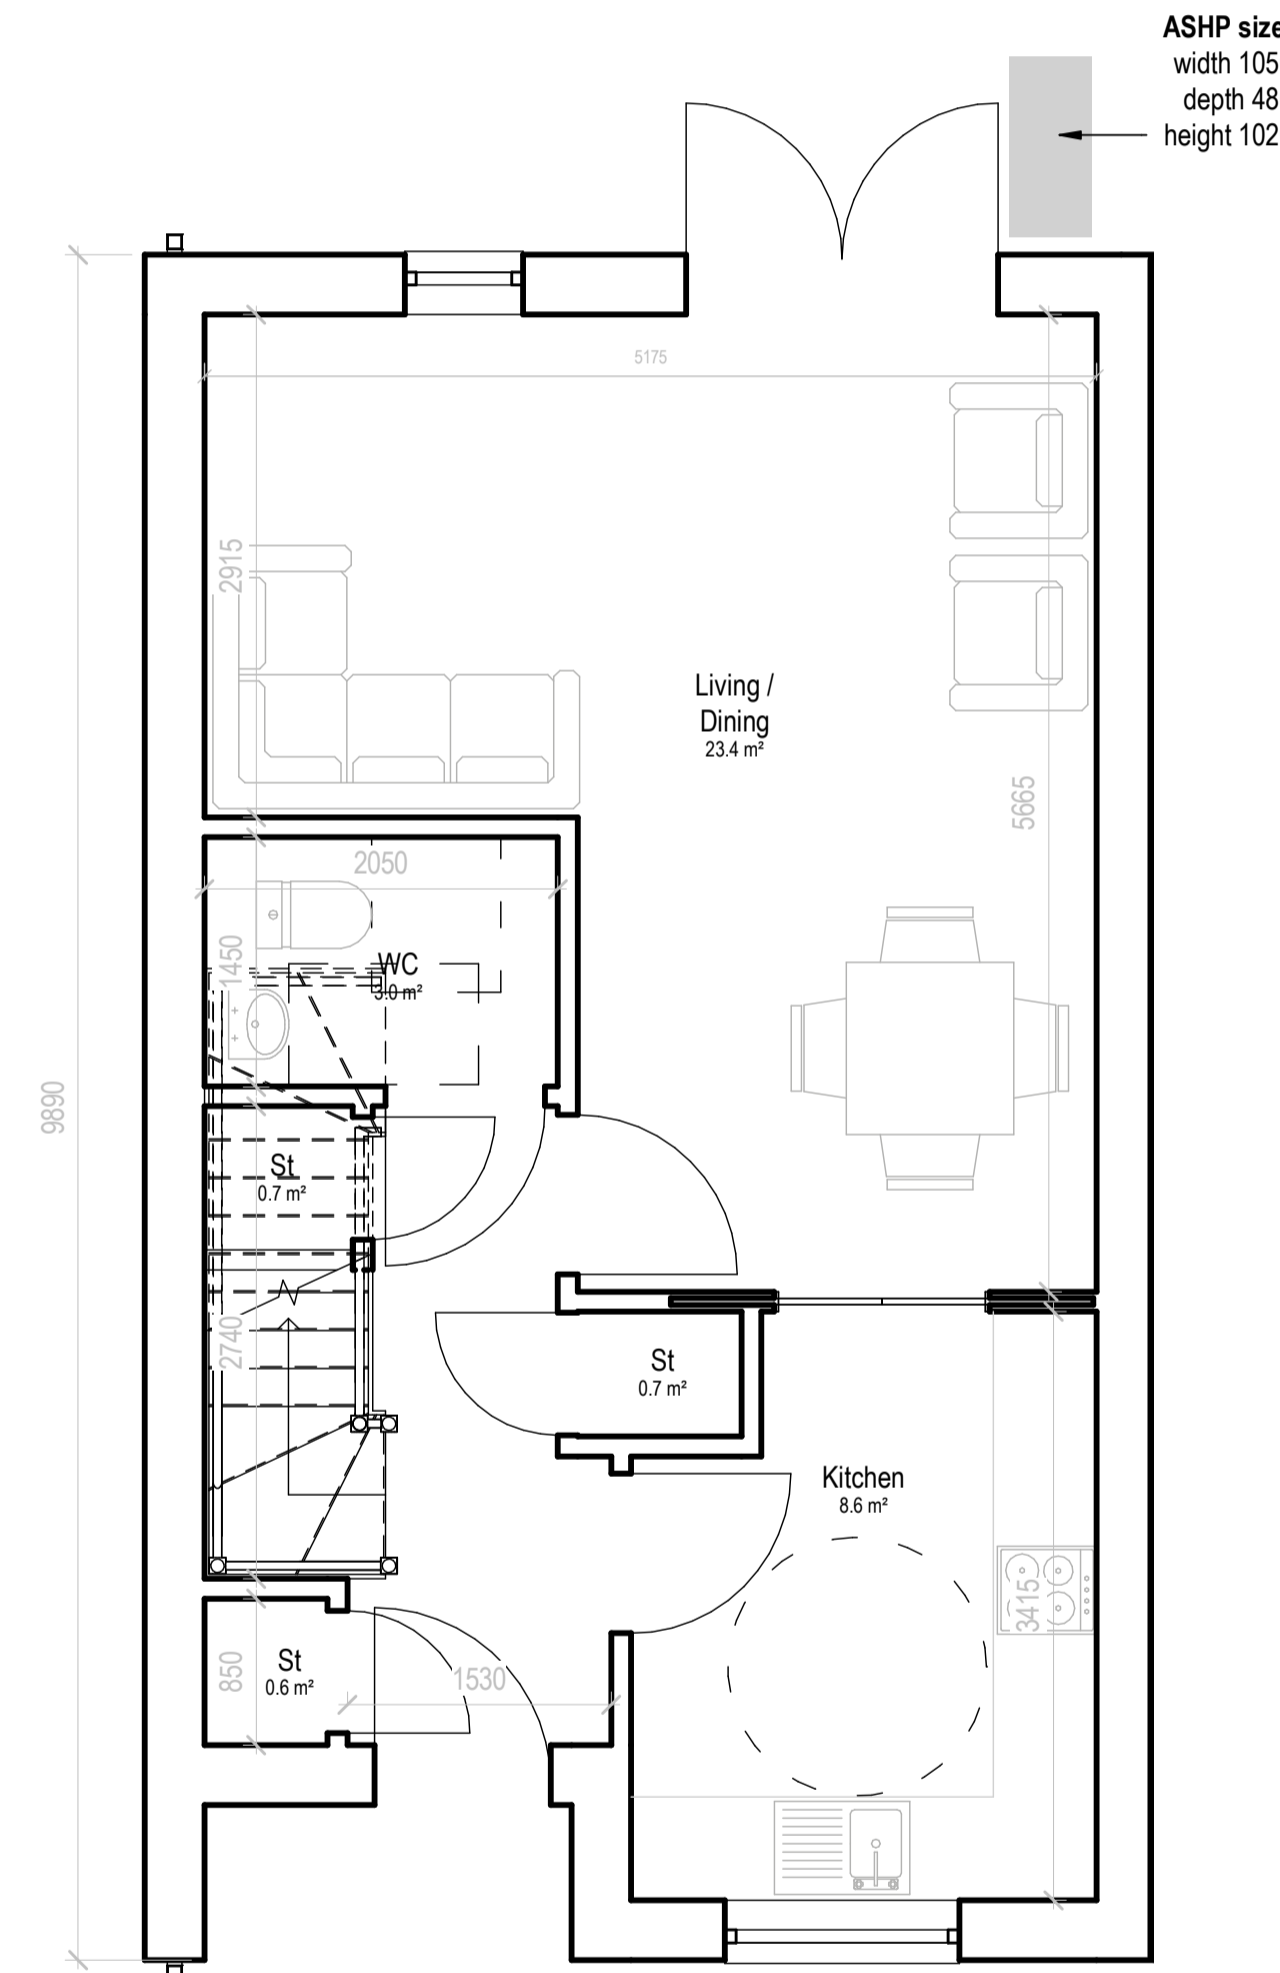

Proposed Ground Floor

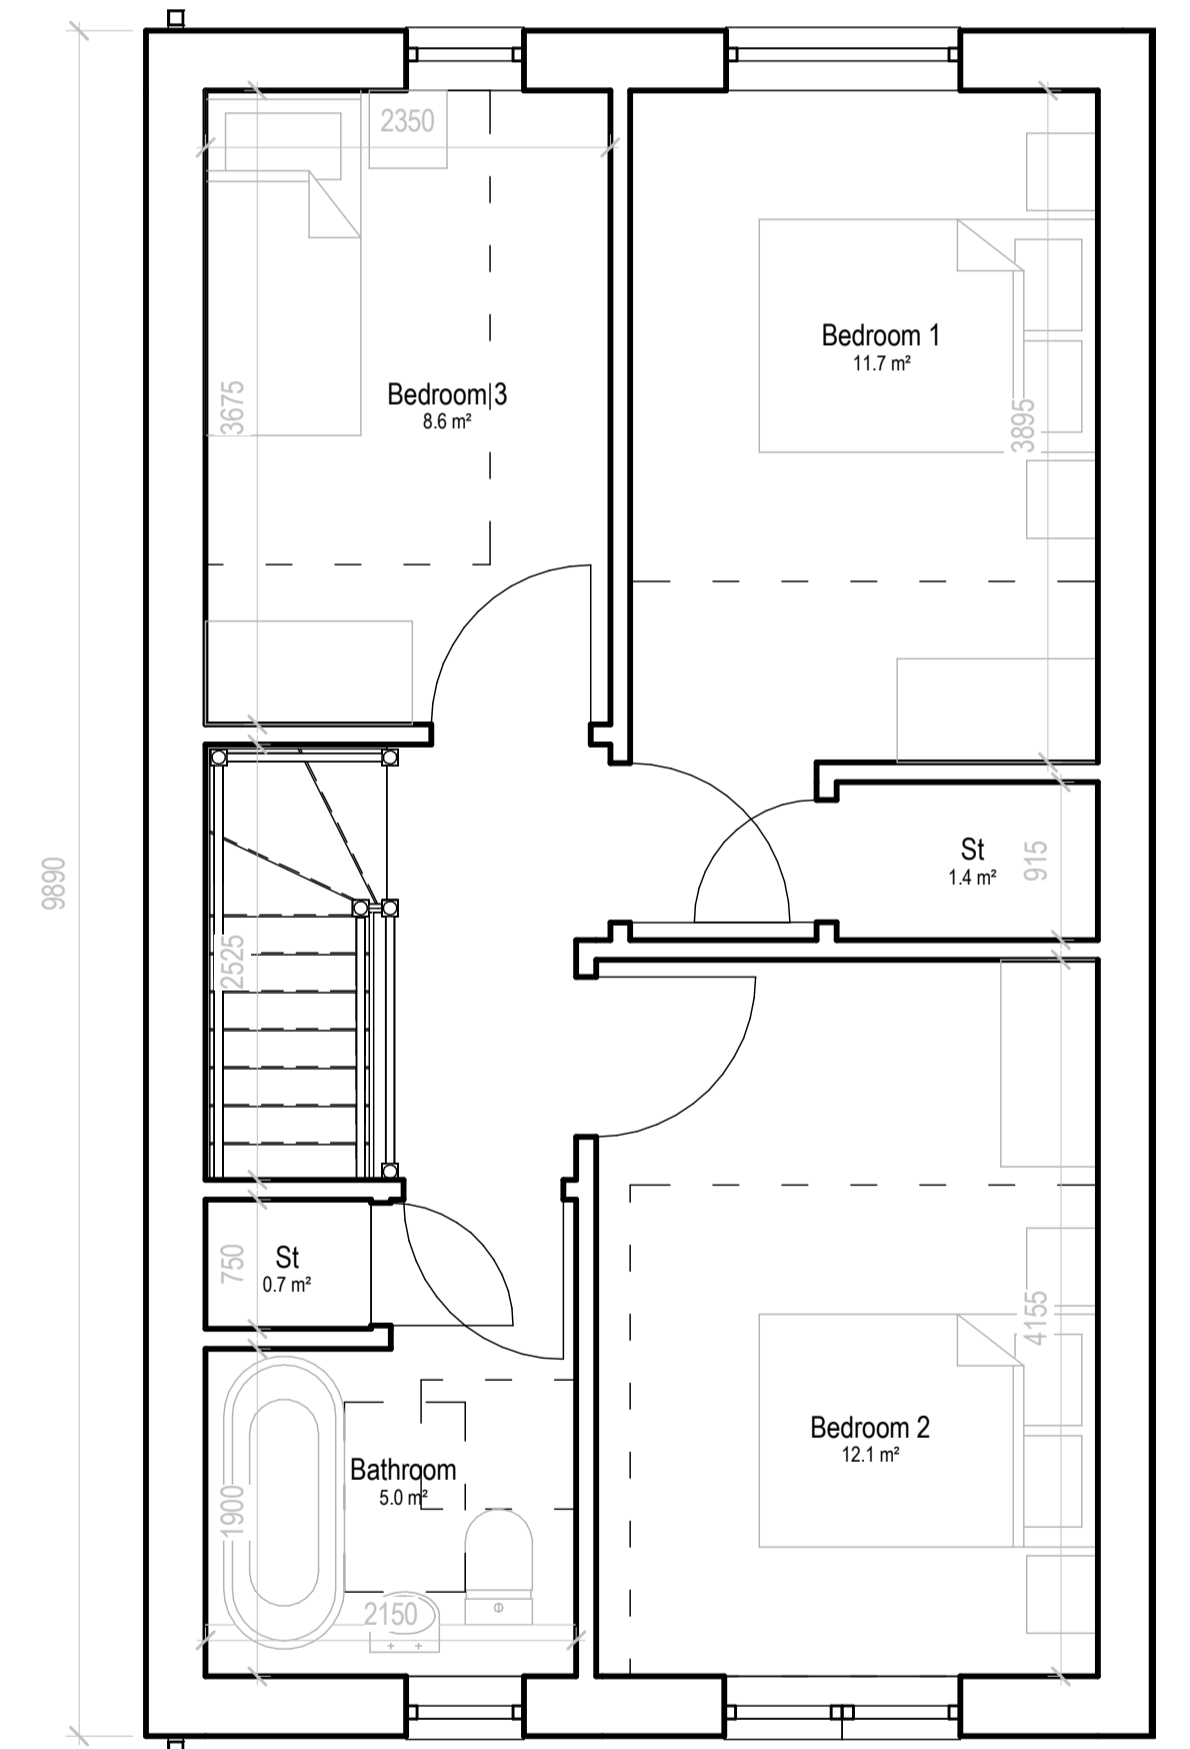

Proposed First Floor