


House Type 3 - 1Bed 2 Person


GF Apartment GIFA - 51.7m²

FF Apartment GIFA - 51.7m²


SF Apartment GIFA - 50.4m²

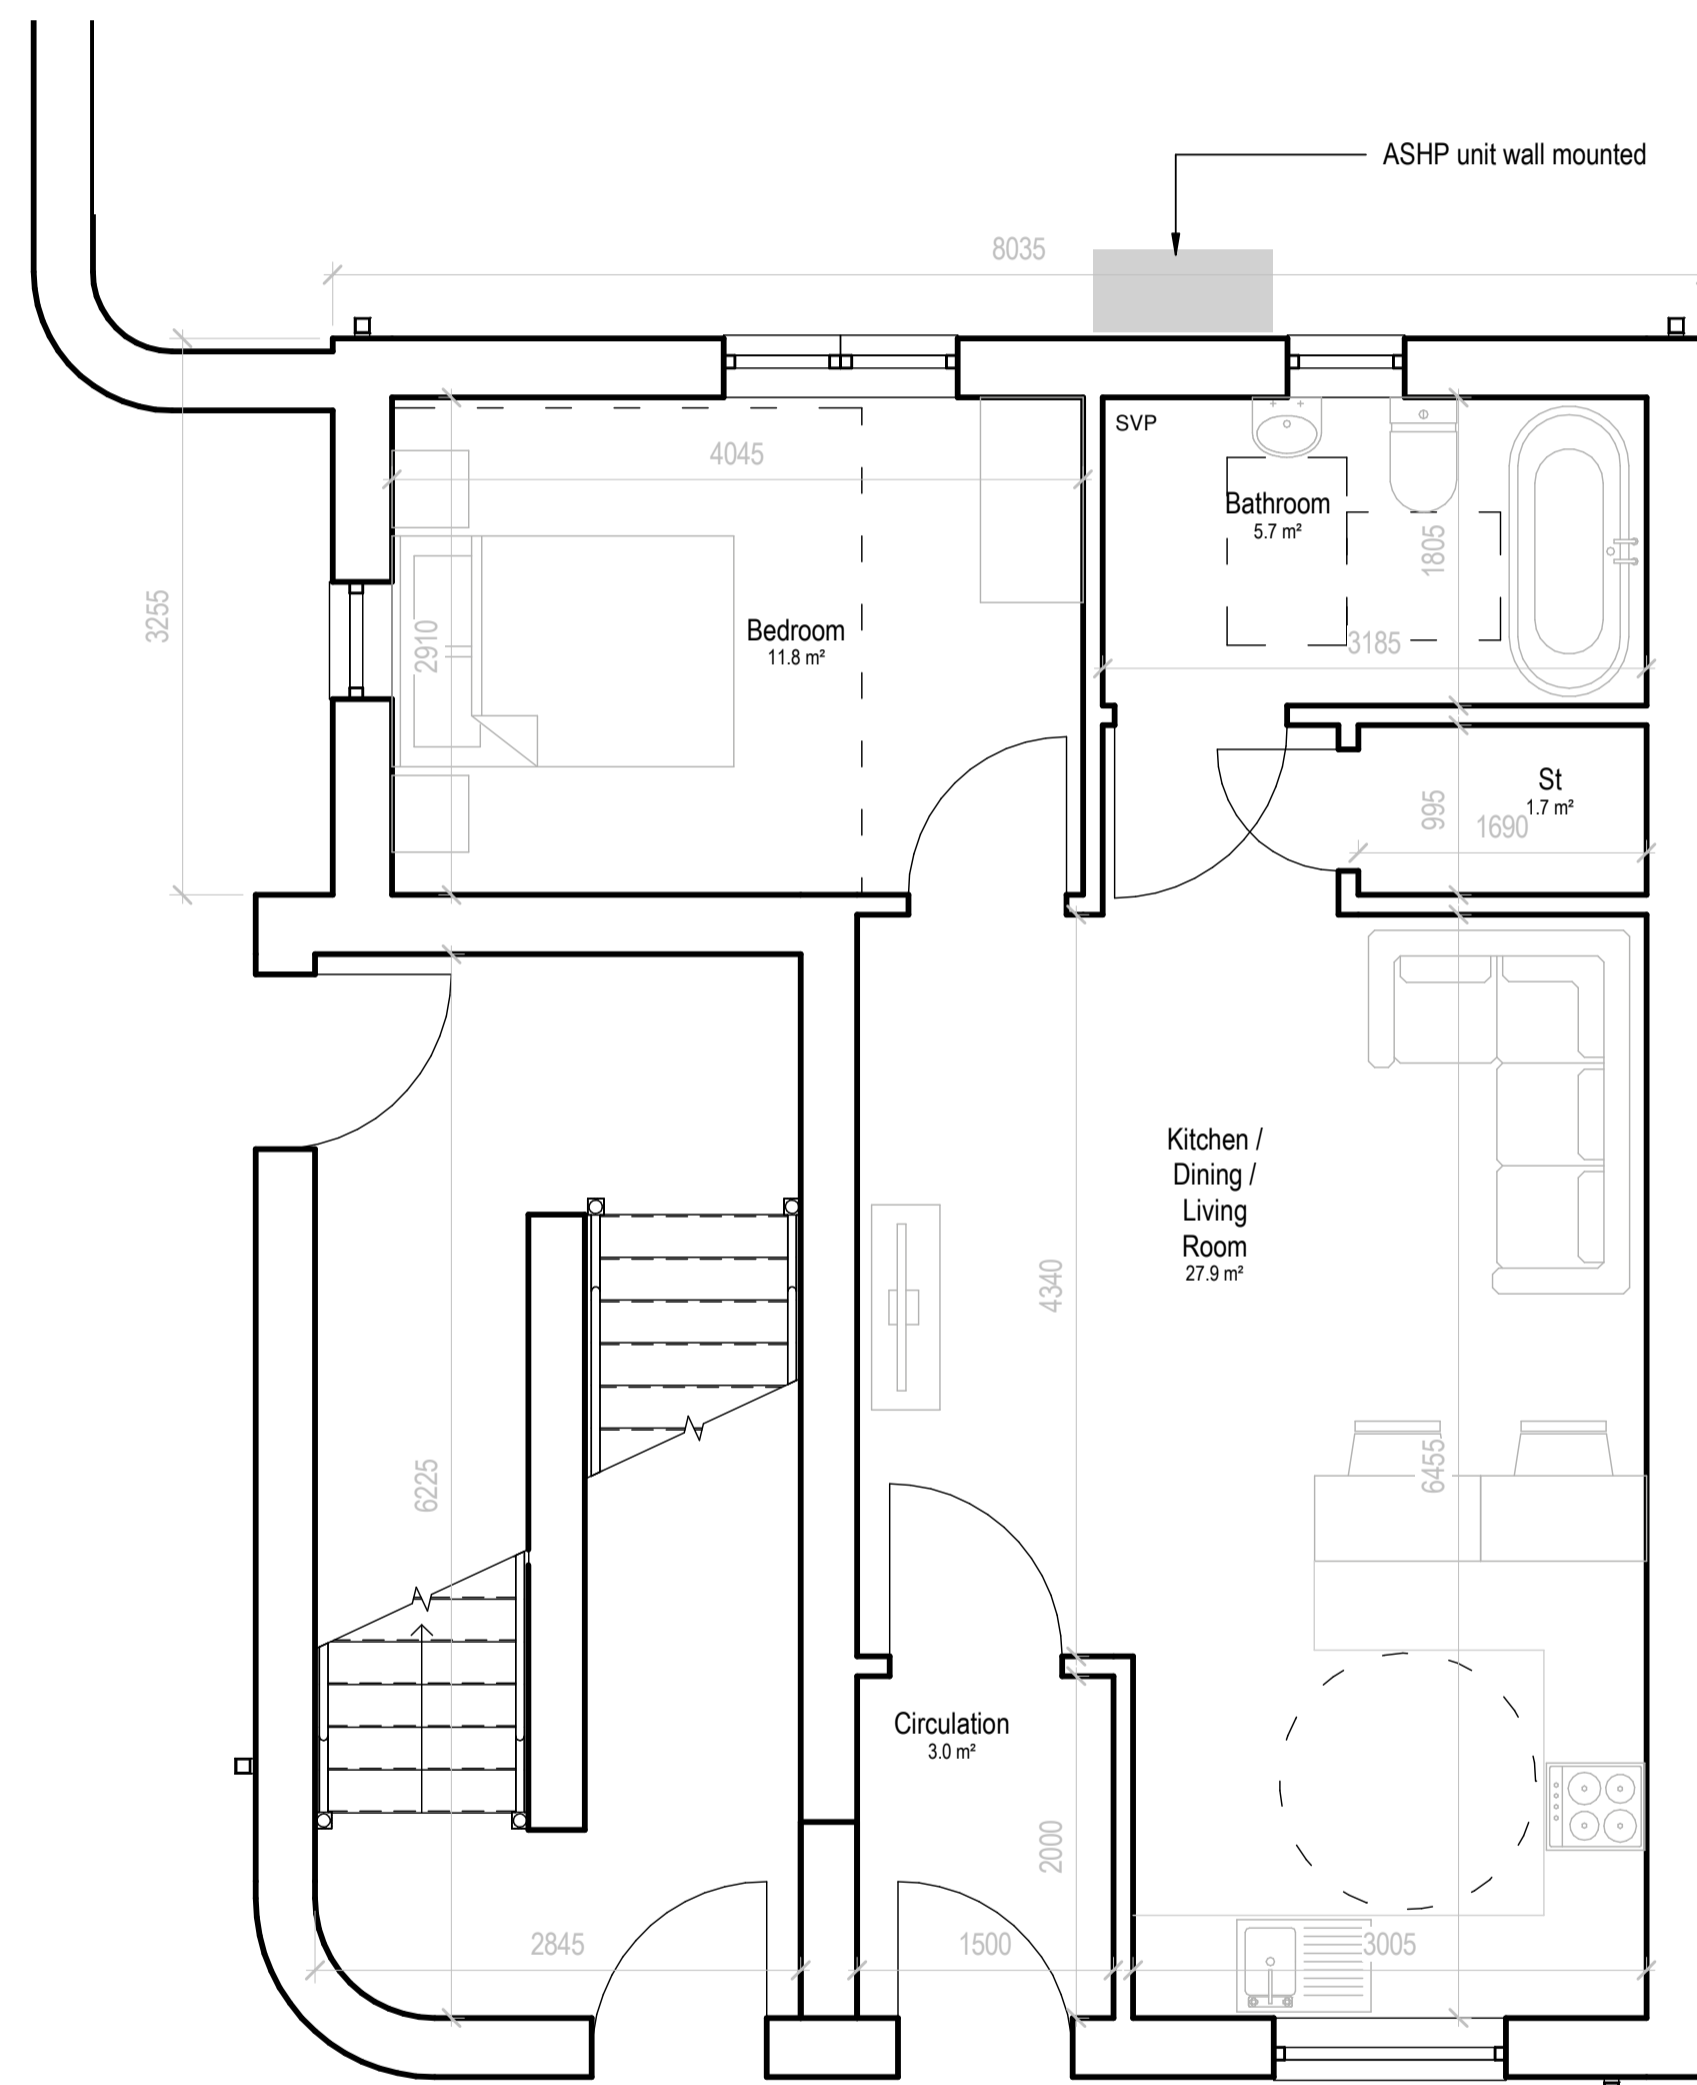

Proposed Ground Floor

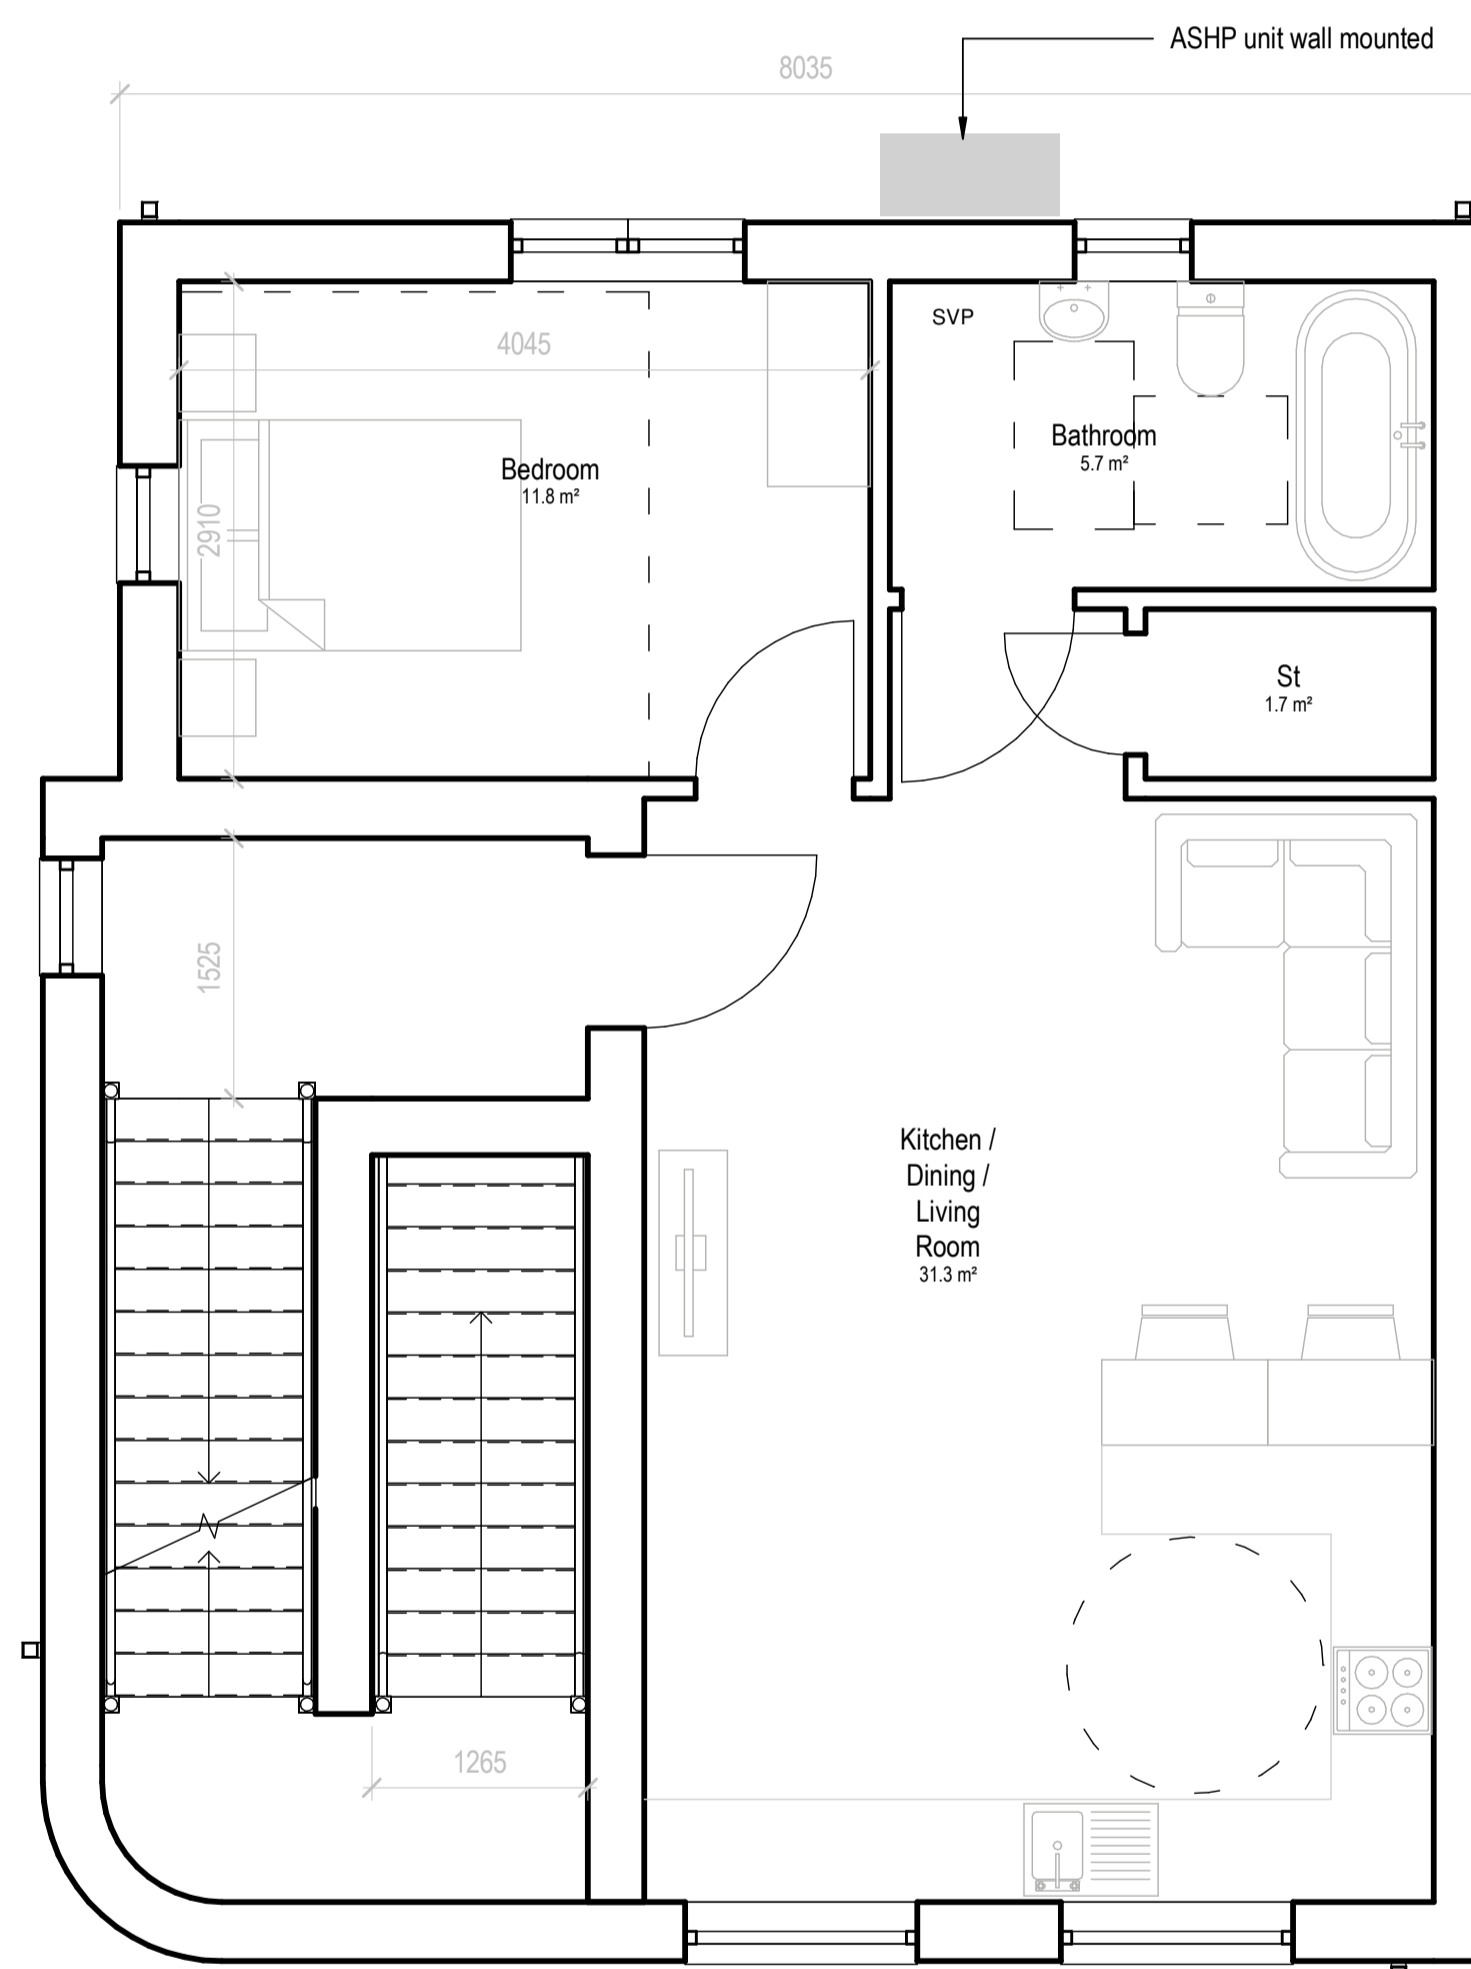

Proposed First Floor

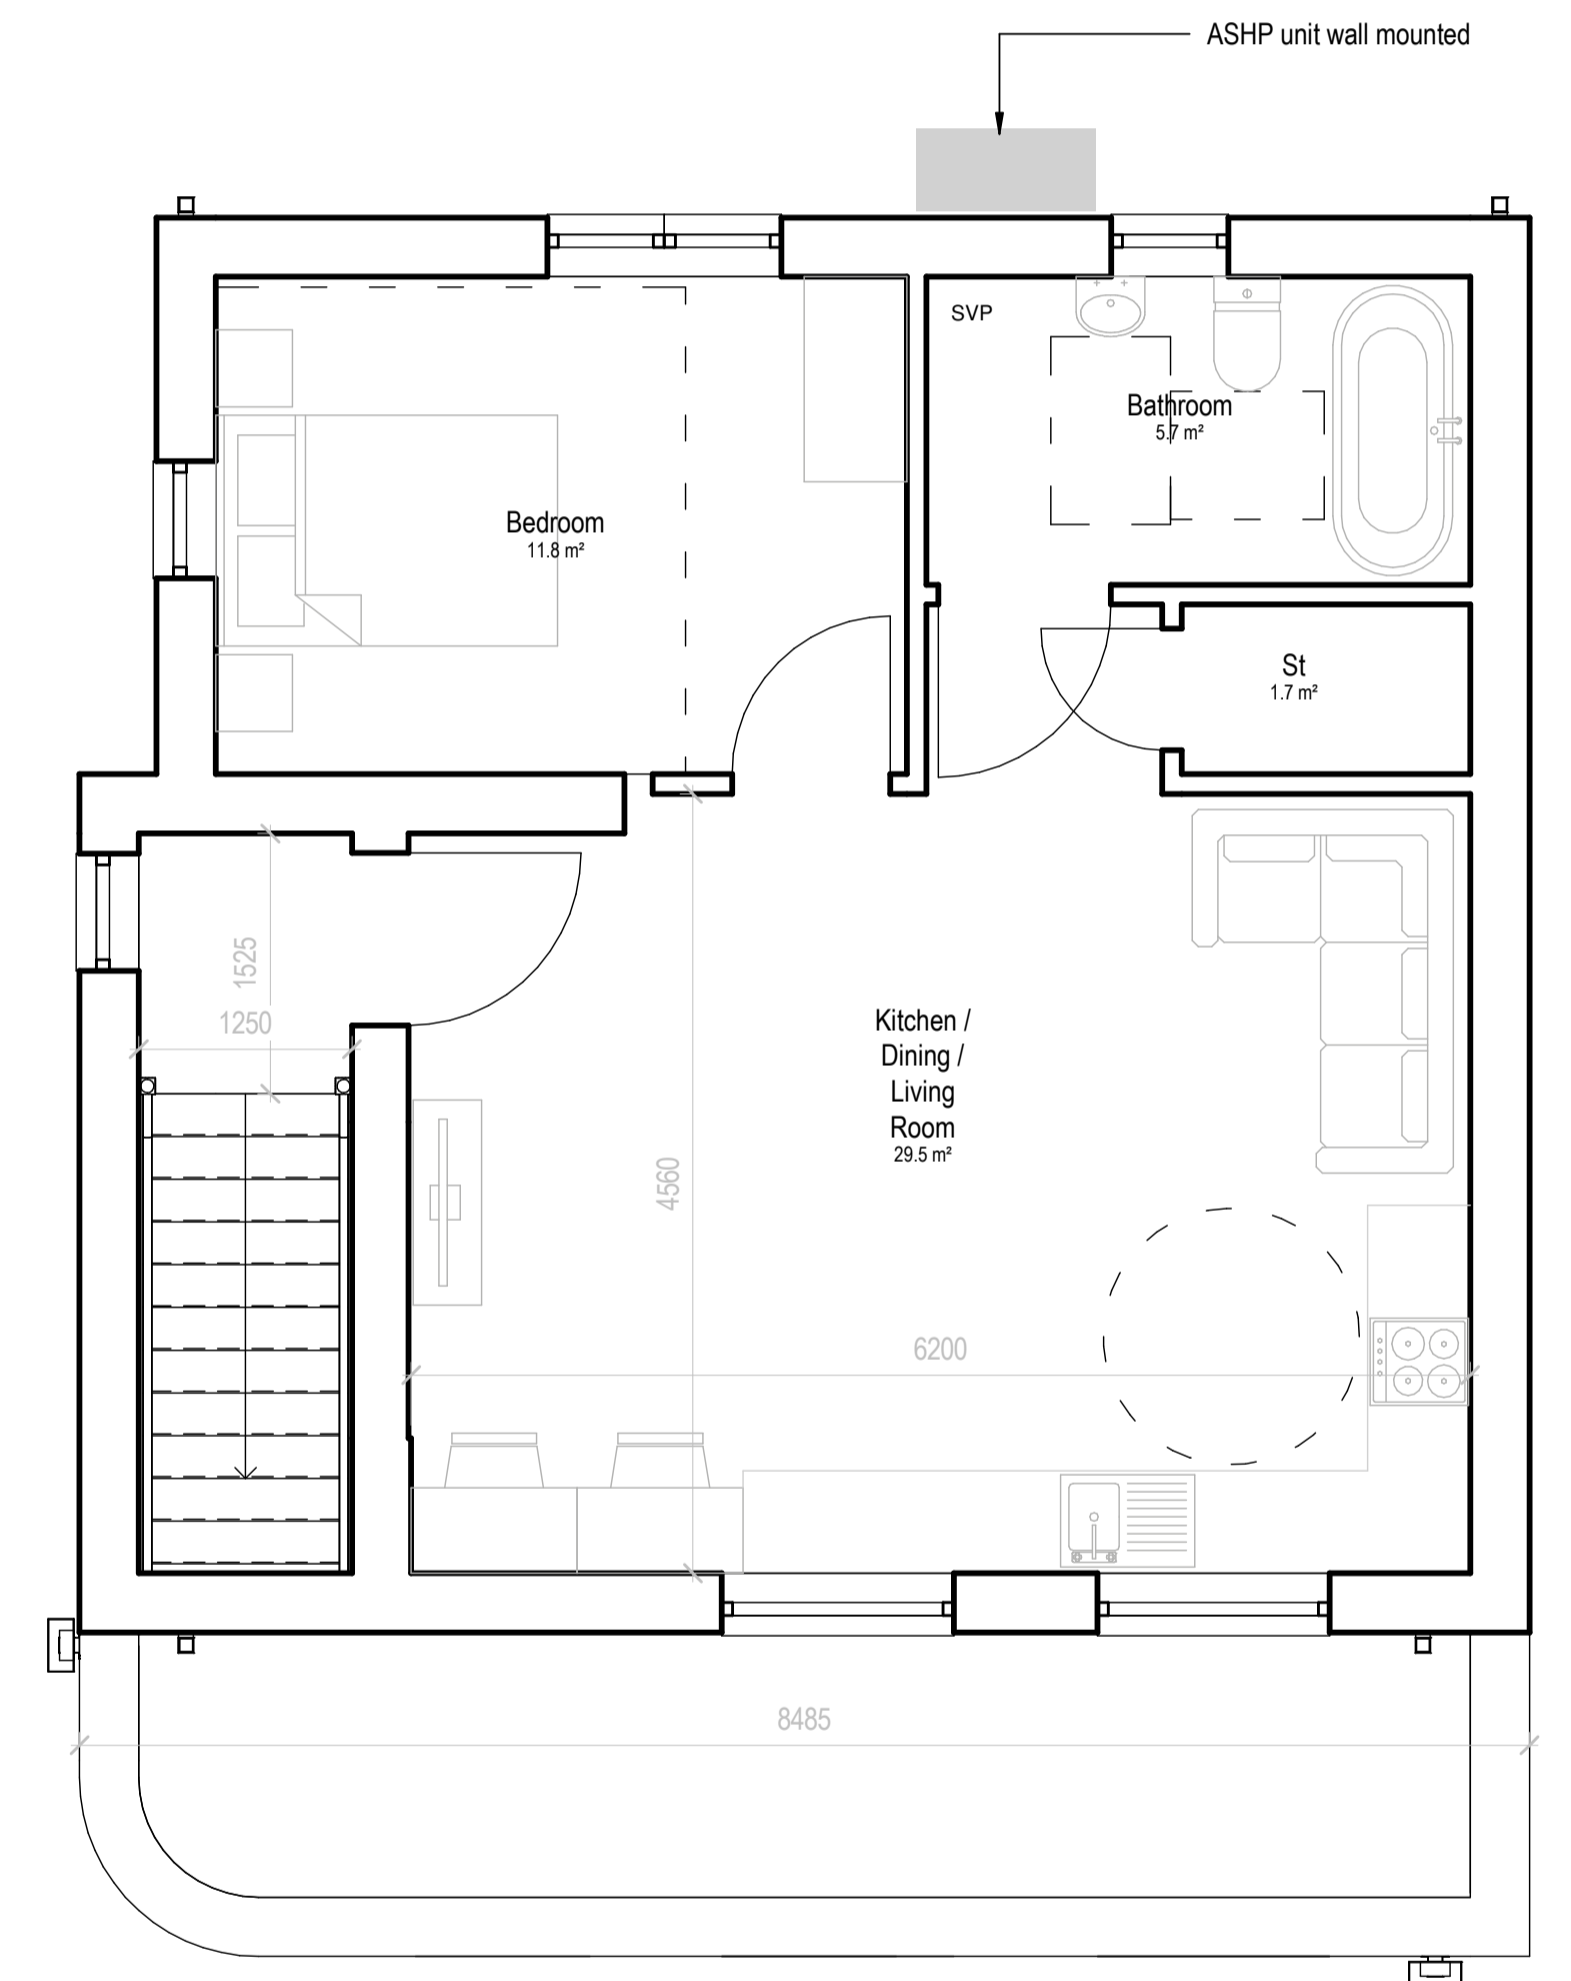

Proposed Second Floor