


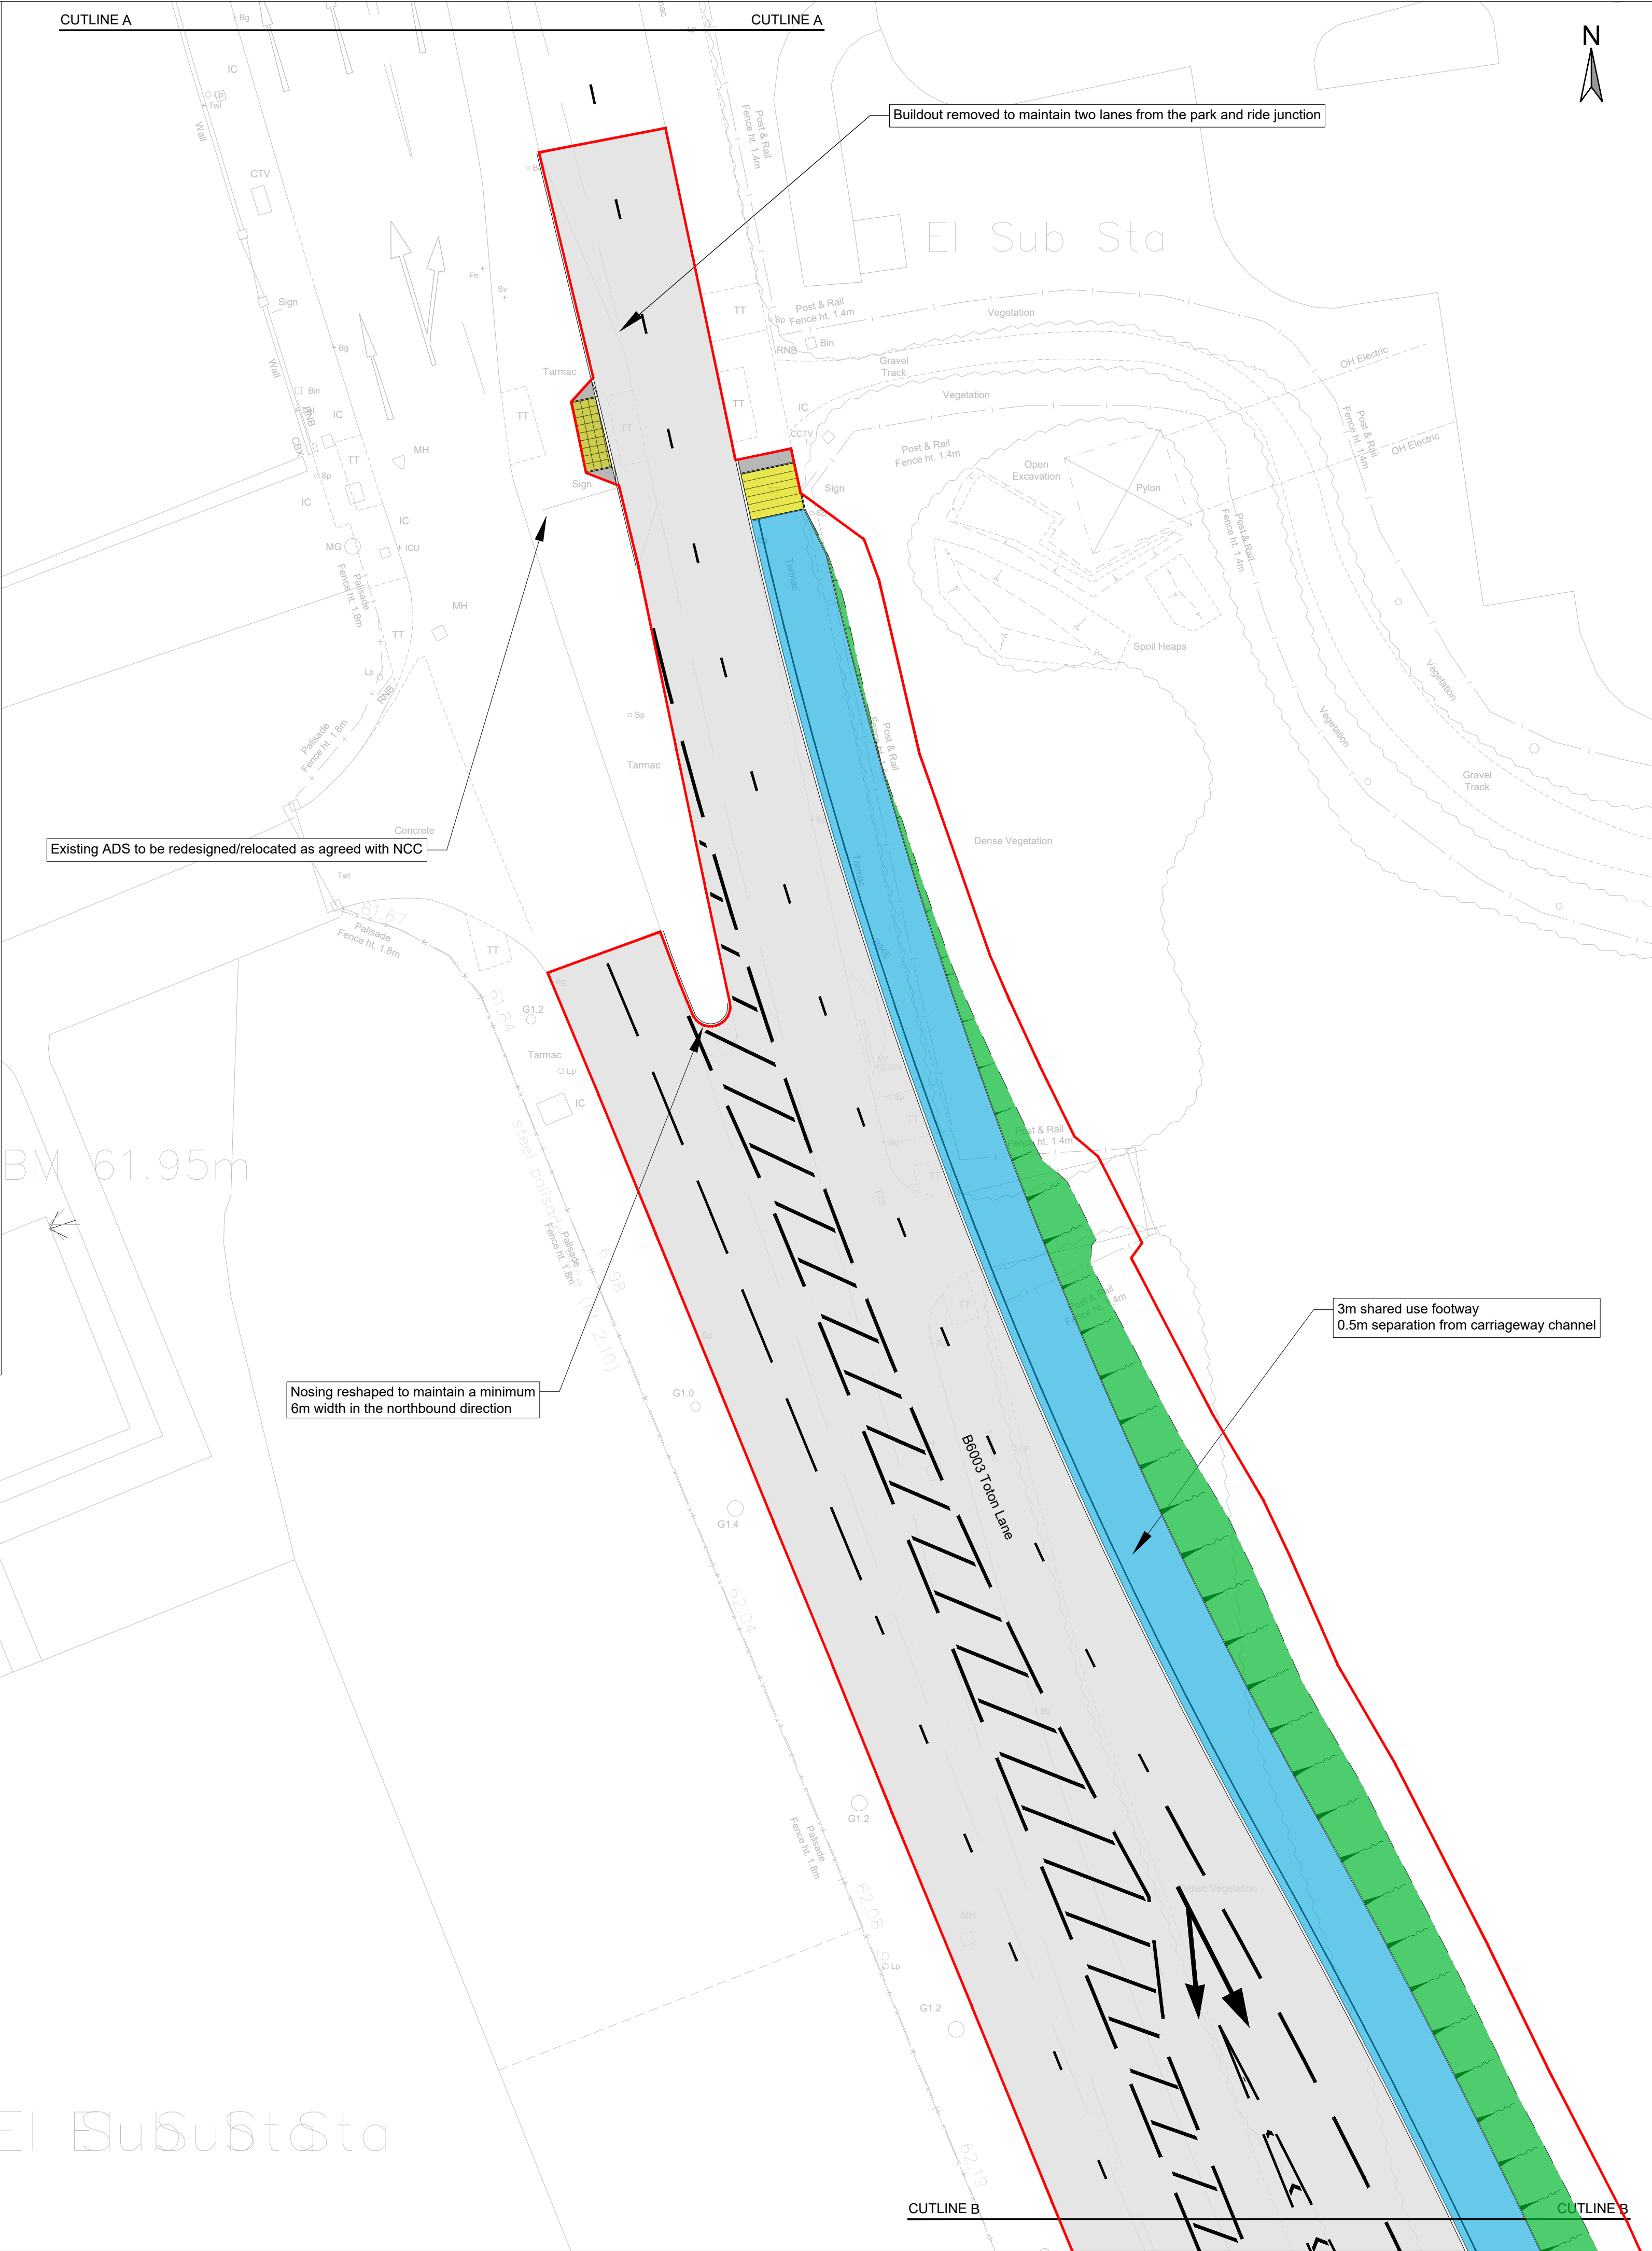

Notes

- The information shown on this drawing is intended to provide a general overview of the highway Improvement works.
- The layout shown is for discussion and is subject to detailed design.

Key

Carriageway

Footway

Shared-use facility

Verges / embankments

Cycleway

Tactile - Blister - controlled crossing

Tactile - Blister - uncontrolled crossing

Tactile - cycle/footway - segregated facility

Tactile - Corduroy - hazard Warning

TS Traffic signal pole

Development boundary

PRELIMINARY ISSUE

Schedule of Changes	
Last Rev.:	P02
Ref.	Description
1	Development boundary updated.

Document Control	
Issuing Office	
Tetra Tech Leicester 4th Floor, No1 Great Central Square, Vaughan Way, Leicester, United Kingdom, LE1 4JS Tel: +44 (0)11 6234 8000 www.tetrattechurope.com	
Client	
BLOOR HOMES	
Project Name	
TOTON WEST B6003 STAPLEFORD LANE, NOTTINGHAMSHIRE SECTION 278 WORKS	
Sheet Title	
FOUR ARM SIGNALISED JUNCTION PRELIMINARY GENERAL ARRANGEMENT SHEET 1	
TTE Project Number	784-B076224
Drawn By	NN
Date	Oct '25
Checked By	JR
Date	Oct '25
Approved By	IF
Date	Oct '25
Scale @ A1	1:200
Suitability	S4
Client Project Number	B076224
Originator	TTE
Function	HGN
Spatial	XX
Form	DR
Role	CH
Number	-010001
Revision	P03

© Copyright Tetra Tech TTE_MT_v1